


1
A-1

GROUND FLOOR PLAN

SCALE 1:200M

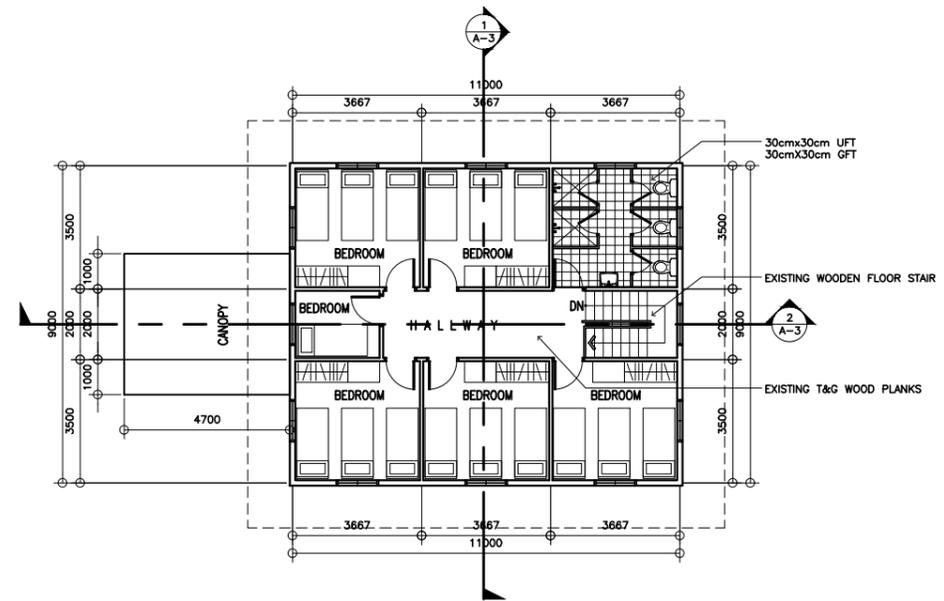


2
A-1

SECOND FLOOR PLAN

SCALE 1:200M

<p>REPUBLIC OF THE PHILIPPINES DEPARTMENT OF EDUCATION EDUCATION FACILITIES DIVISION MERALCO AVENUE, PASIG CITY</p>	DRAWN BY : CAMILLE ANN C. RAPOSA CAD OPERATOR EFD-DepED	CHECKED BY : JASON ALMOITE R2/CAR PMO MANAGER EFD-DepED	RECOMMENDING APPROVAL : LUIS G. PURISIMA, JR. ASST. CHIEF, EFD-AS DepED	RECOMMENDING APPROVAL : ANNABELLE R. PANGAN CHIEF OFFICE OF THE CHIEF, EFD-AS	APPROVED BY : ALAIN VEL. B. PASCUA UNDERSECRETARY FOR ADMINISTRATION	PROJECT TITLE : REPAIR/REHABILITATION/RESTORATION OF BACHELORS HALL	PROJECT CODE :	OWNER : DEPARTMENT OF EDUCATION DepED	SHEET NO.: <div style="border: 1px solid black; border-radius: 50%; width: 40px; height: 40px; display: flex; align-items: center; justify-content: center; margin: 0 auto;"> A-1 </div>
	SHEET CONTENTS : - FLOOR PLANS								<div style="border: 1px solid black; border-radius: 50%; width: 40px; height: 40px; display: flex; align-items: center; justify-content: center; margin: 0 auto;"> 4 </div>

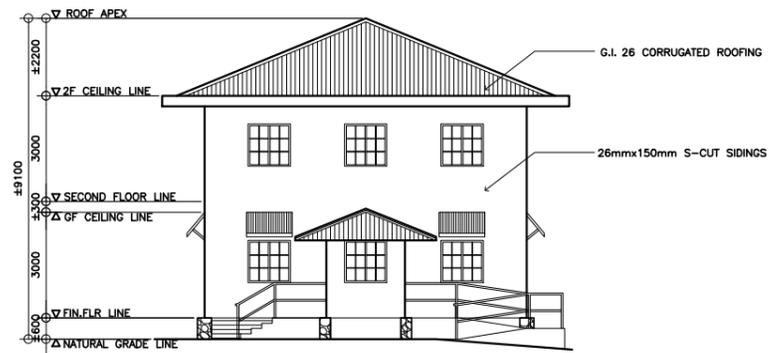

1 FRONT ELEVATION
A-2 SCALE 1:200M



2 RIGHT SIDE ELEVATION
A-2 SCALE 1:200M




3 REAR ELEVATION
A-2 SCALE 1:200M




4 LEFT SIDE ELEVATION
A-2 SCALE 1:200M


 <p>REPUBLIC OF THE PHILIPPINES DEPARTMENT OF EDUCATION EDUCATION FACILITIES DIVISION MERALCO AVENUE, PASIG CITY</p>	DRAWN BY :  CAMILLE ANN C. RAPOSA CAD OPERATOR EFD-DepED	CHECKED BY :  JASON ALMOITE R2/CAR PMO MANAGER EFD-DepED	RECOMMENDING APPROVAL :  LUIS G. PURISIMA, JR. ASST. CHIEF, EFD-AS DepED	RECOMMENDING APPROVAL :  ANNABELLE R. HANGAN CHIEF OFFICE OF THE CHIEF, EFD-AS	APPROVED BY :  ALAIN VEL B. PASCUA UNDERSECRETARY FOR ADMINISTRATION	PROJECT TITLE : REPAIR/REHABILITATION/RESTORATION OF BACHELORS HALL LOCATION :	PROJECT CODE :	OWNER : DEPARTMENT OF EDUCATION DepED SHEET CONTENTS : - ELEVATIONS	SHEET NO : A-2 4

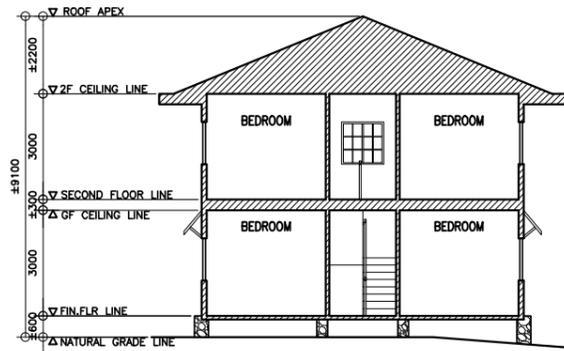

1 LONGITUDINAL SECTION
A-3 SCALE 1:200M


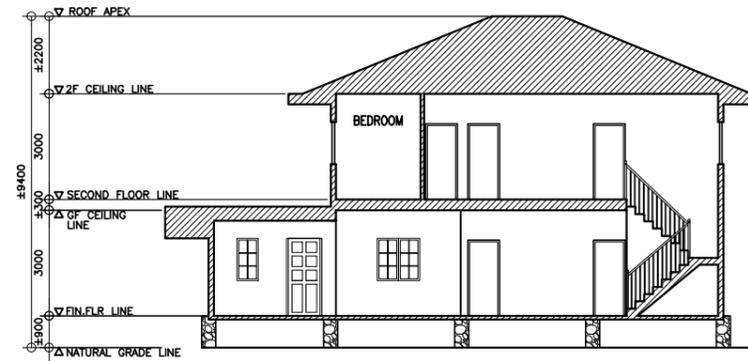


2 CROSS SECTION
A-3 SCALE 1:200M

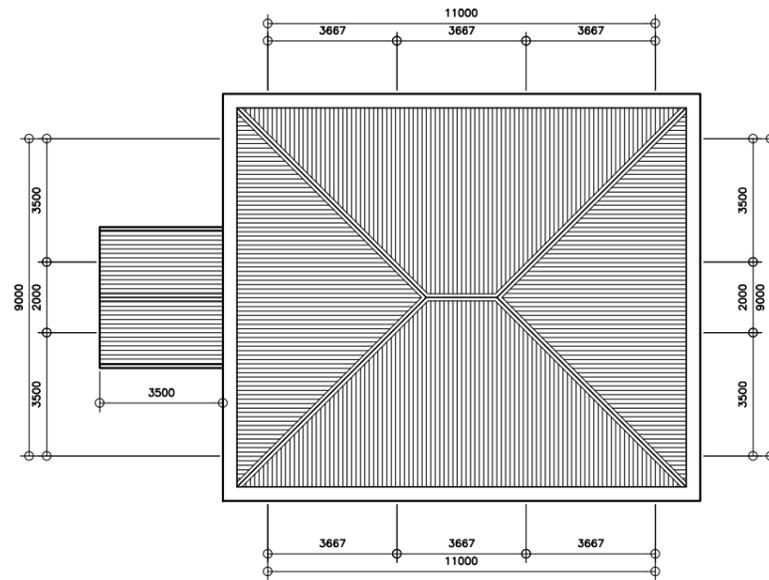

3 ROOF PLAN
A-3 SCALE 1:200M

 REPUBLIC OF THE PHILIPPINES DEPARTMENT OF EDUCATION EDUCATION FACILITIES DIVISION MERALCO AVENUE, PASIG CITY	DRAWN BY :  CAMILLE ANN C. RAPOSA CAD OPERATOR EFD-DepED	CHECKED BY :  JASON ALMOITE R2/CAR PMO MANAGER EFD-DepED	RECOMMENDING APPROVAL :  LUIS G. PURISIMA, JR. ASST. CHIEF, EFD-AS DepED	RECOMMENDING APPROVAL :  ANNABELLE R. PANGAN CHIEF OFFICE OF THE CHIEF, EFD-AS	APPROVED BY :  ALAIN VEL B. PASCUA UNDERSECRETARY FOR ADMINISTRATION	PROJECT TITLE : REPAIR/REHABILITATION/RESTORATION OF BACHELORS HALL LOCATION :	PROJECT CODE :	OWNER : DEPARTMENT OF EDUCATION DepED SHEET CONTENTS : - SECTIONS - ROOF PLAN	SHEET NO : A-3 4
--	---	---	---	---	---	---	----------------	--	------------------------

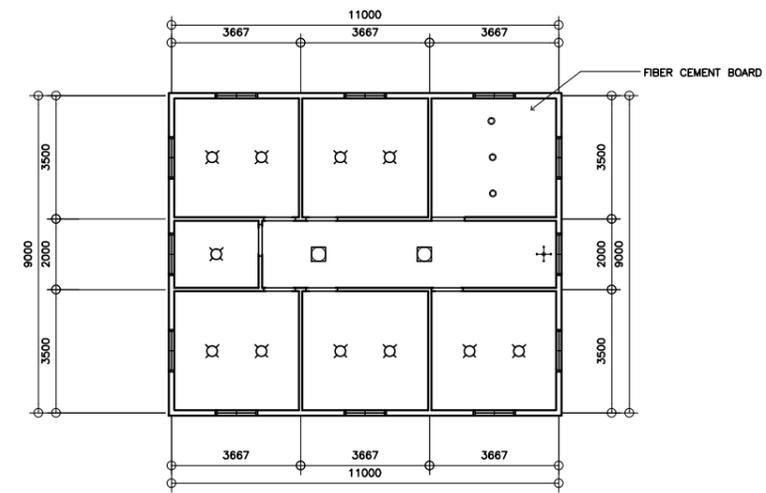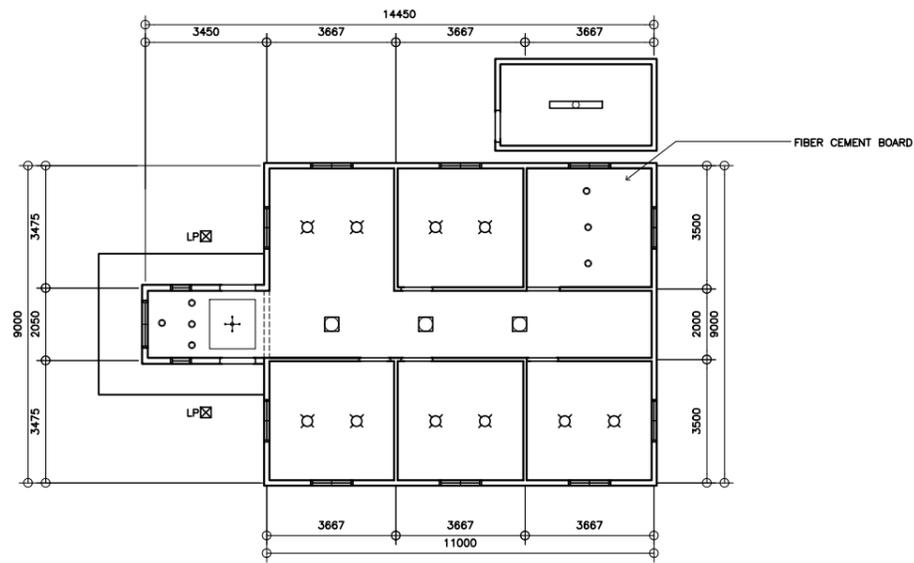

1
A-4
GROUND FLOOR REFLECTED CEILING PLAN
SCALE 1:200M

2
A-4
SECOND FLOOR REFLECTED CEILING PLAN
SCALE 1:200M

 <p>REPUBLIC OF THE PHILIPPINES DEPARTMENT OF EDUCATION EDUCATION FACILITIES DIVISION MERALCO AVENUE, PASIG CITY</p>	DRAWN BY :  CAMILLE ANN C. RAPOSA CAD OPERATOR EFD-DepED	CHECKED BY :  JASON ALMOITE R2/CAR PMO MANAGER EFD-DepED	RECOMMENDING APPROVAL :  LUIS G. PURISIMA, JR. ASST. CHIEF, EFD-AS DepED	RECOMMENDING APPROVAL :  ANNABELLE R. HANGAN CHIEF OFFICE OF THE CHIEF, EFD-AS	APPROVED BY :  ALAIN VEL. B. PASCUA UNDERSECRETARY FOR ADMINISTRATION	PROJECT TITLE : REPAIR/REHABILITATION/RESTORATION OF BACHELORS HALL LOCATION :	PROJECT CODE :	OWNER : DEPARTMENT OF EDUCATION DepED SHEET CONTENTS : - REFLECTED CEILING PLANS	SHEET NO : A-4 4