



# Annex "D"

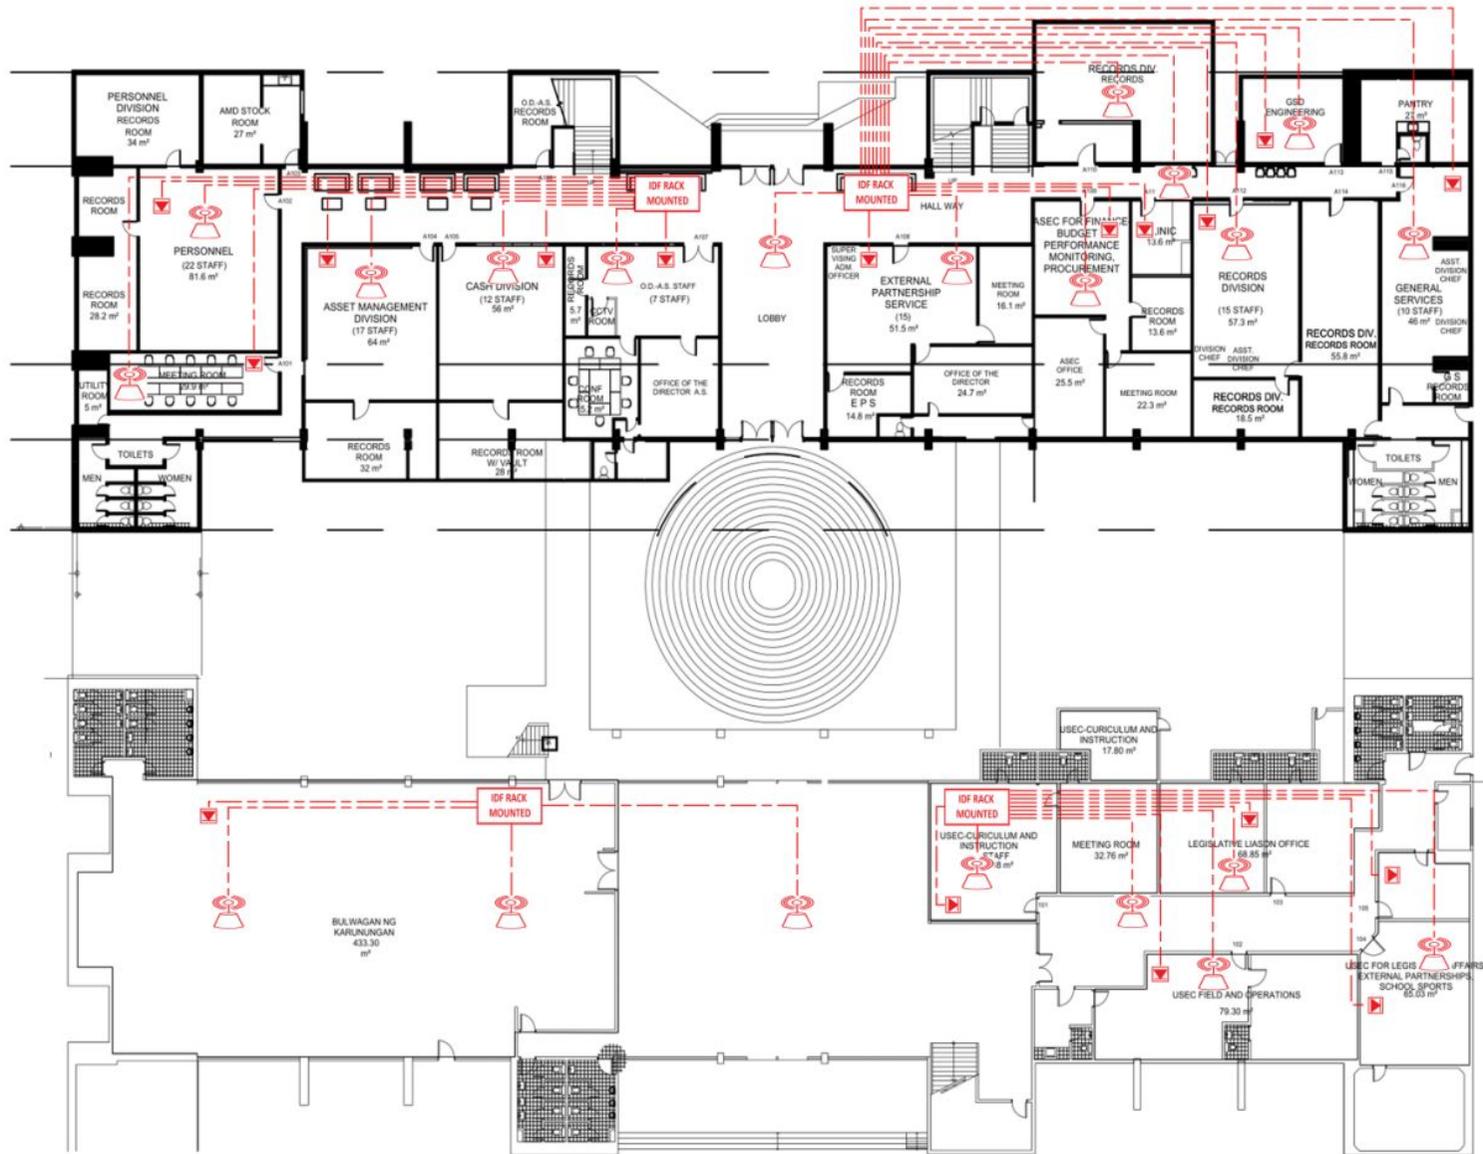

## LEGEND:

-  INFORMATION OUTLET
-  WIFI
-  IDF RACK MOUNTED DATA CABINET


**RIZAL AND ALONZO BUILDING**  
**GROUND FLOOR PLAN**  
 SCALE: 1 : 100 METERS

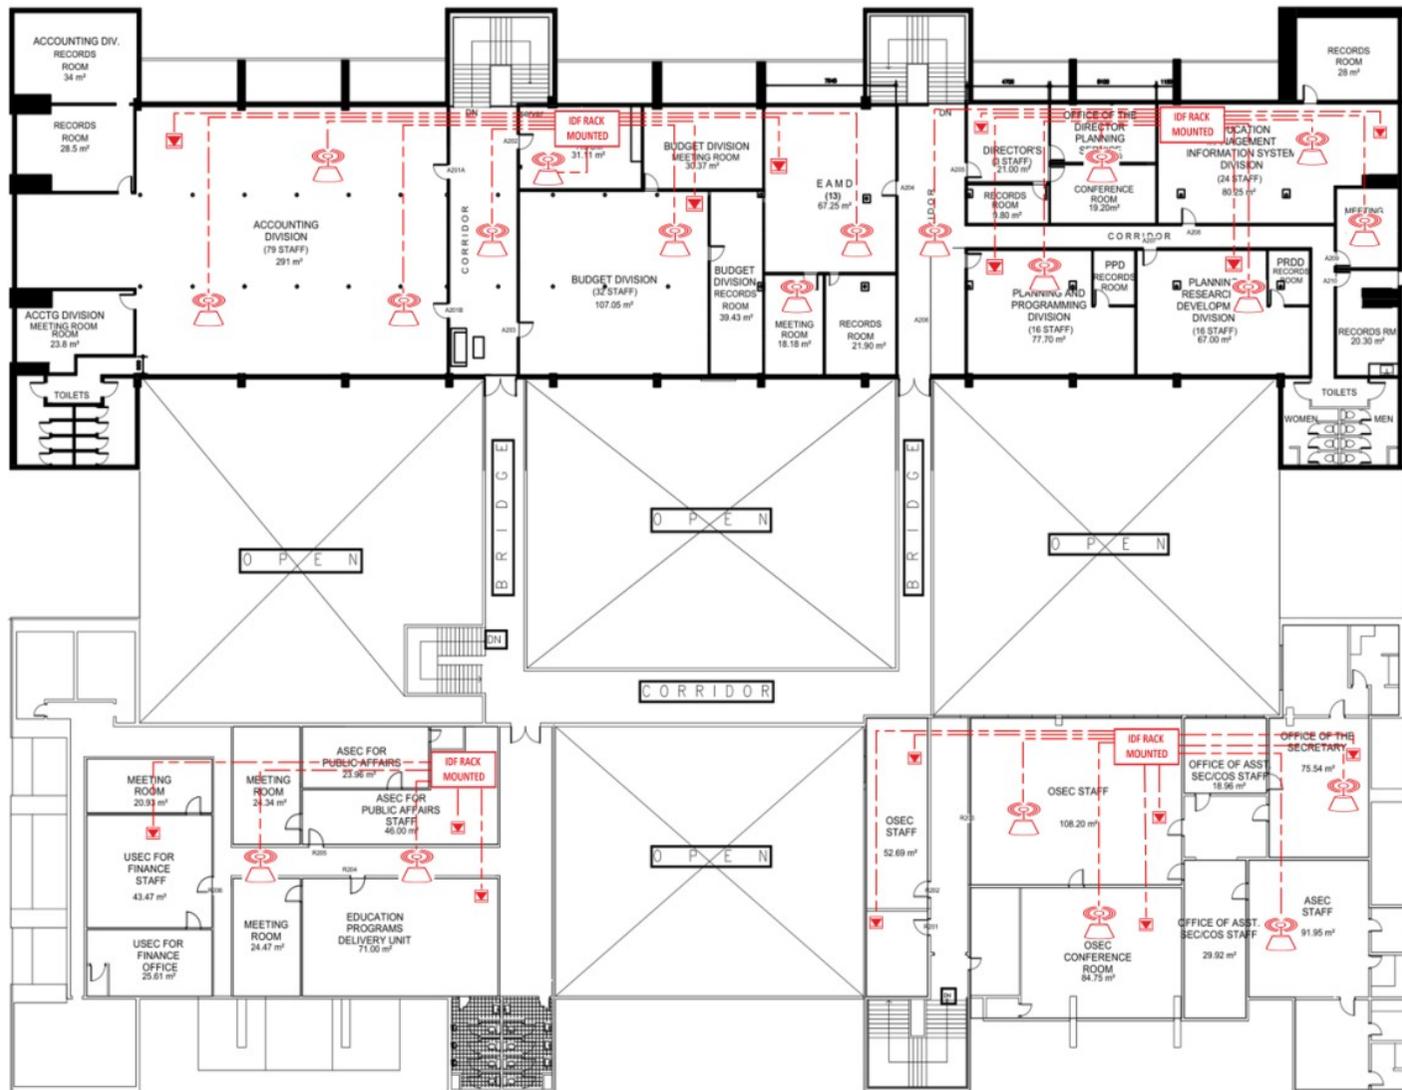

**LEGEND:**



-  INFORMATION OUTLET
-  WIFI
-  IDF RACK MOUNTED DATA CABINET



**RIZAL AND ALONZO  
SECOND FLOOR PLAN**


SCALE :


1 : 100 METERS

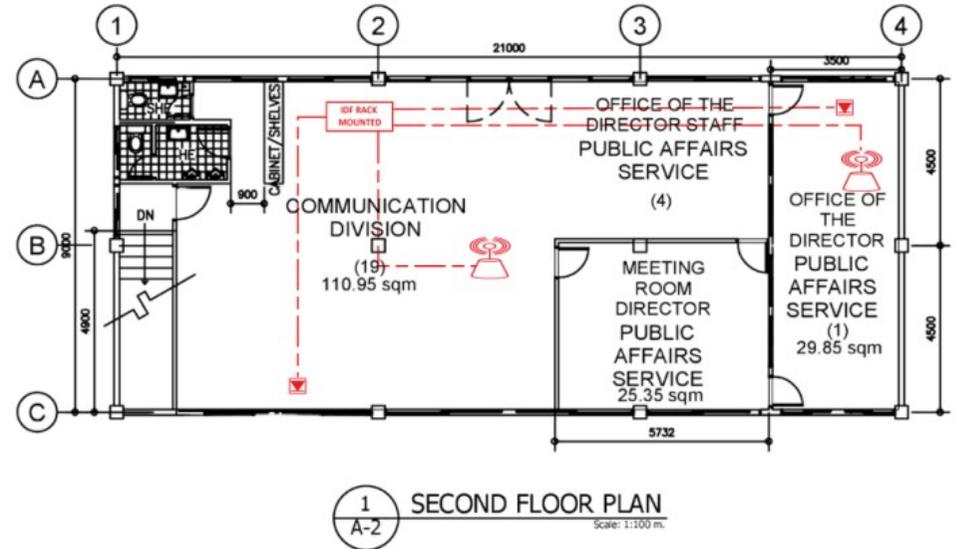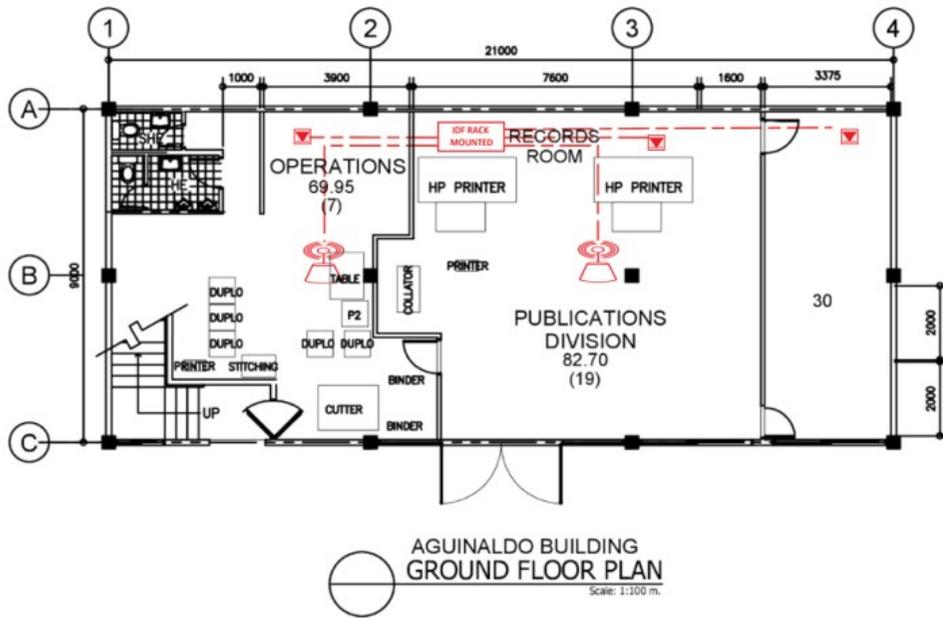


**LEGEND:**

-  INFORMATION OUTLET
-  WIFI
-  DATA CABINET

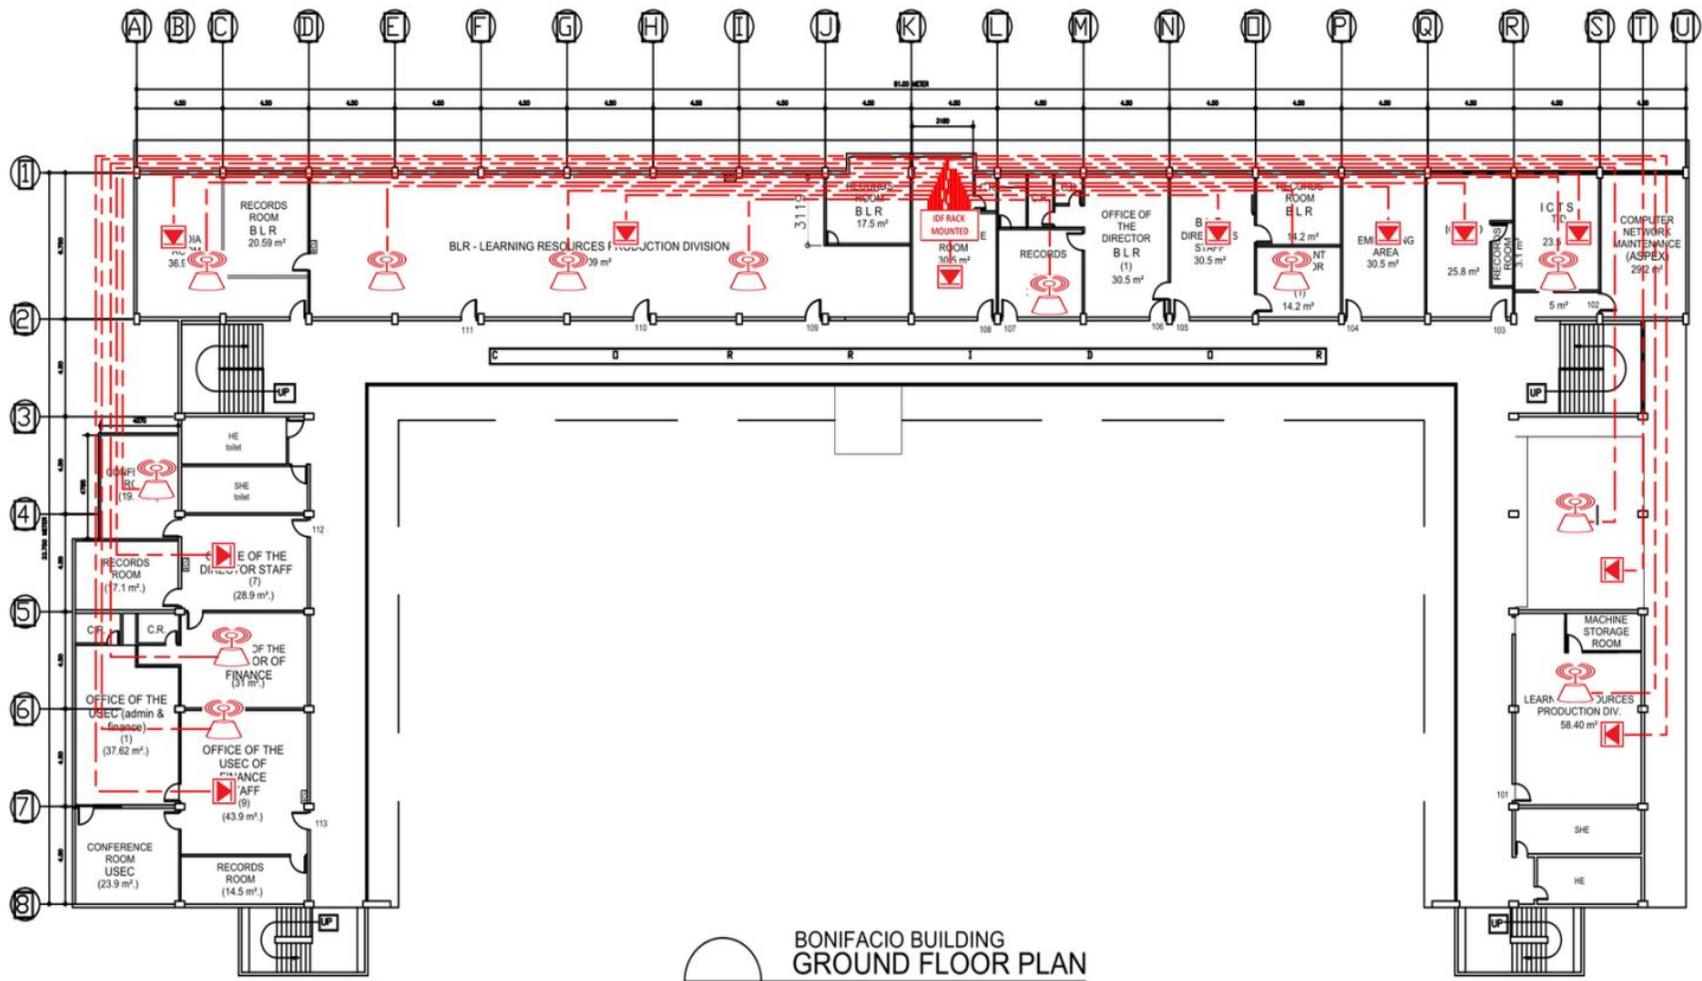

 

**BONIFACIO BUILDING  
GROUND FLOOR PLAN**  
 SCALE : 1 : 100 METERS

- LEGEND:**
-  INFORMATION OUTLET
  -  WIFI
  -  DATA CABINET

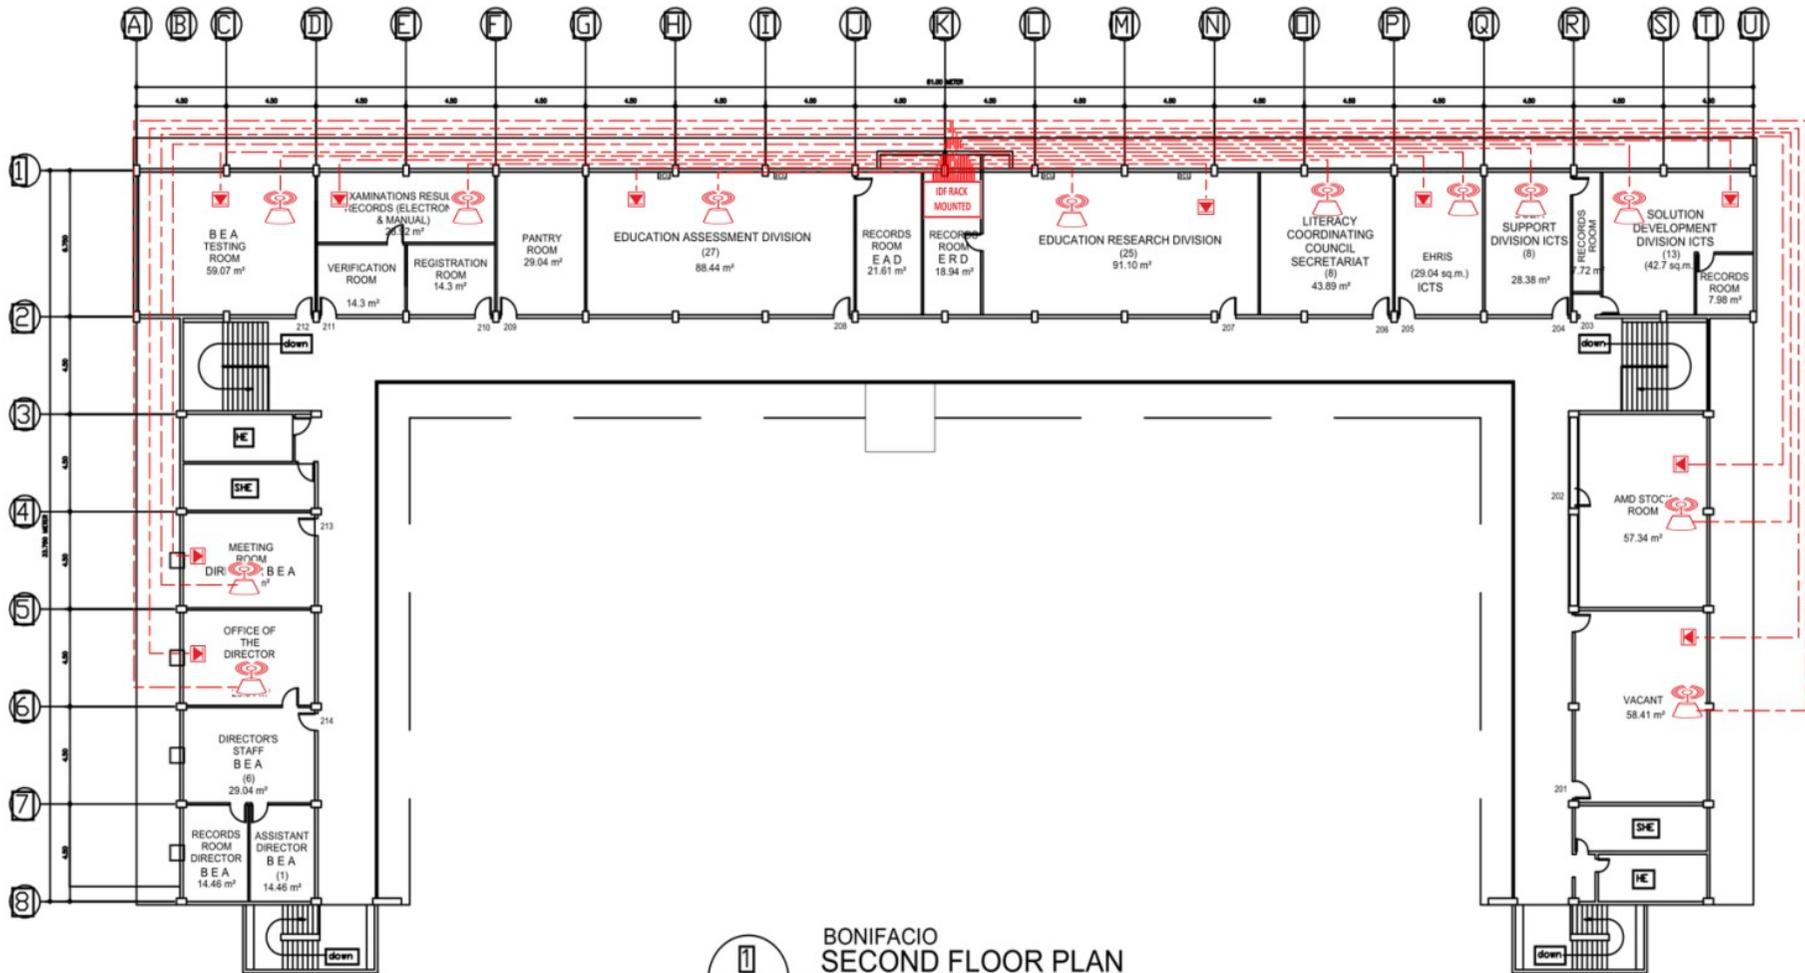


**BONIFACIO SECOND FLOOR PLAN**  
 SCALE : 1 : 100 METERS


- LEGEND:**
-  INFORMATION OUTLET
  -  WIFI
  -  IDF RACK MOUNTED DATA CABINET

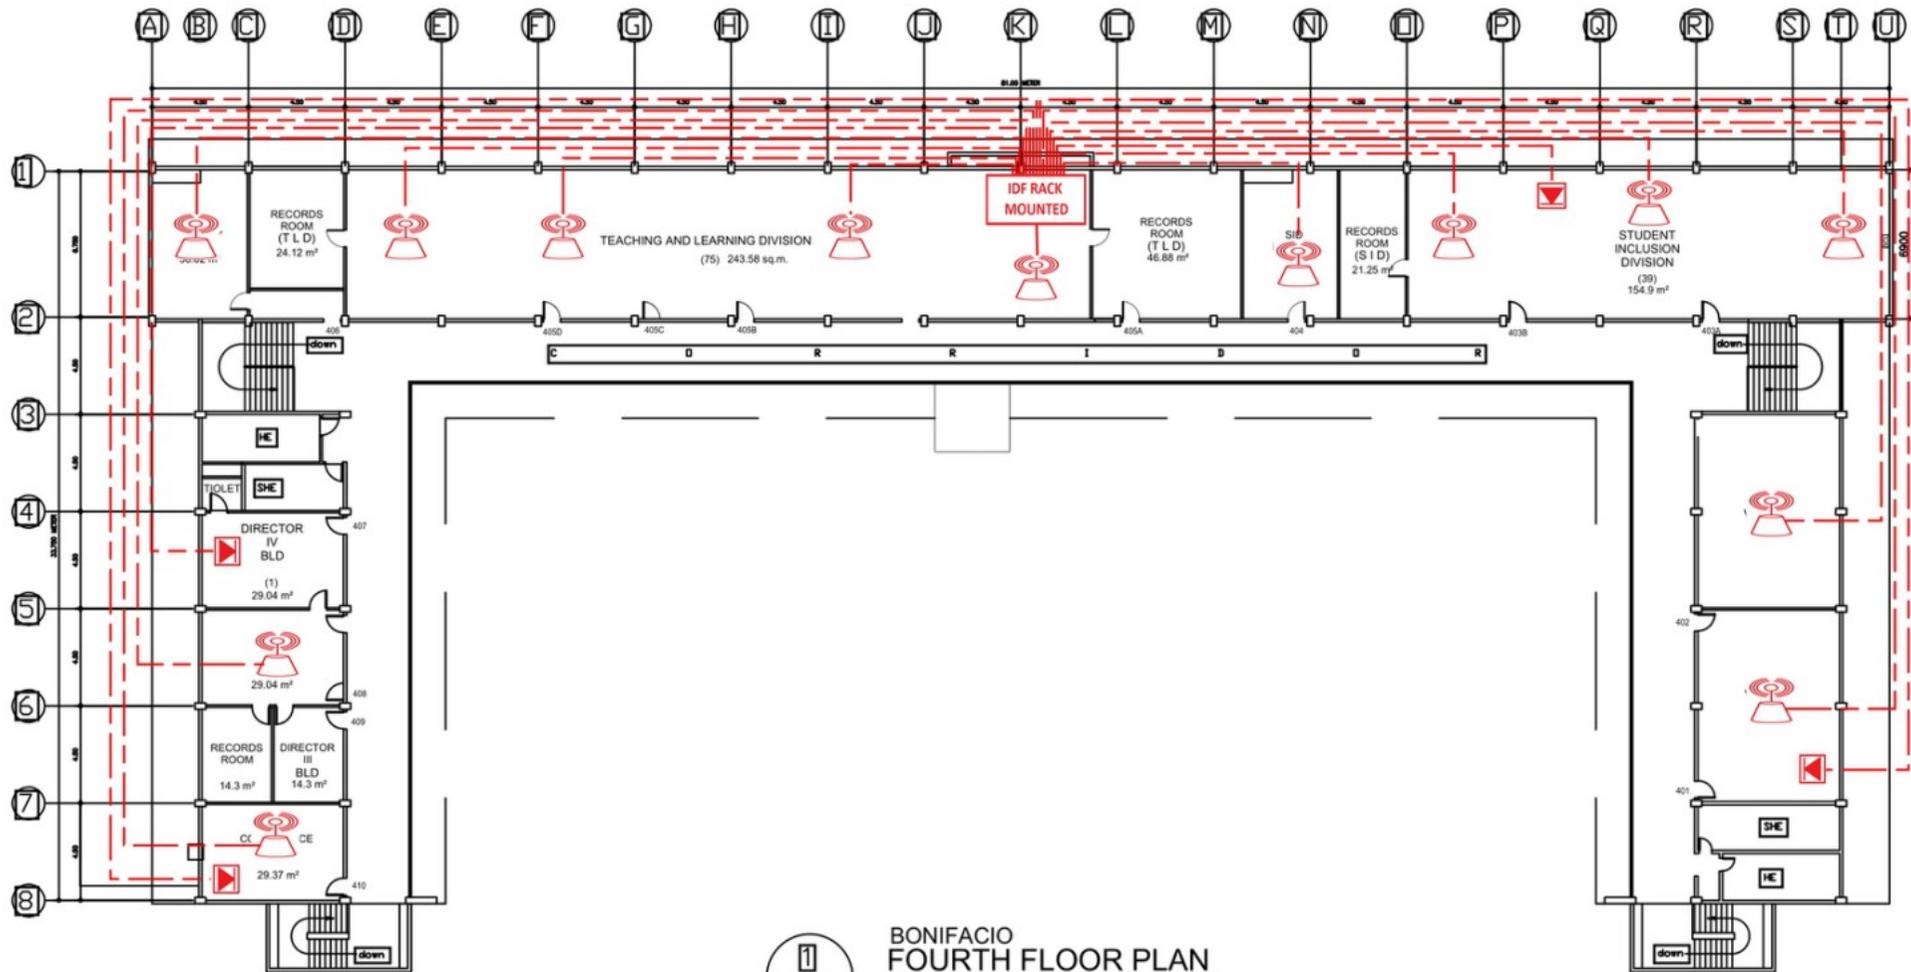

**LEGEND:**

-  INFORMATION OUTLET
-  WIFI
-  DATA CABINET

 

**BONIFACIO  
FOURTH FLOOR PLAN**  
 SCALE : 1 : 100 METERS

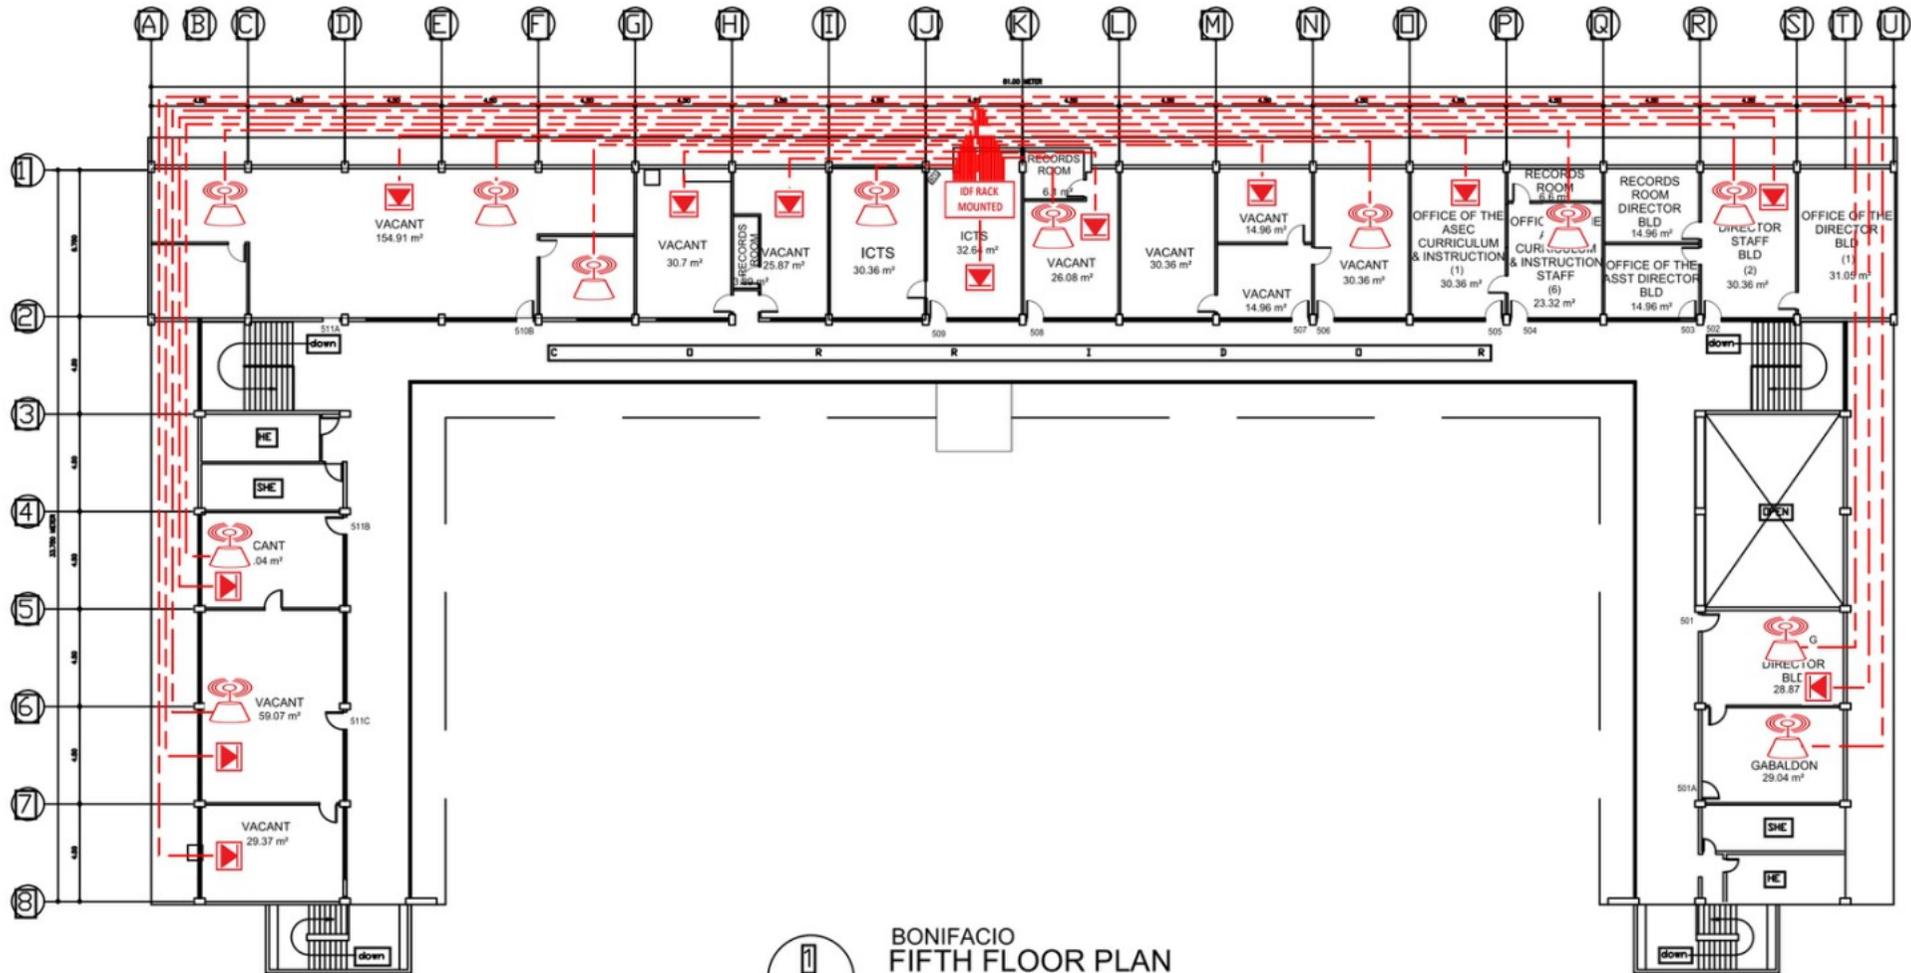

1 BONIFACIO FIFTH FLOOR PLAN  
 SCALE : 1 : 100 METERS

**LEGEND:**


-  INFORMATION OUTLET
-  WIFI
-  DATA CABINET

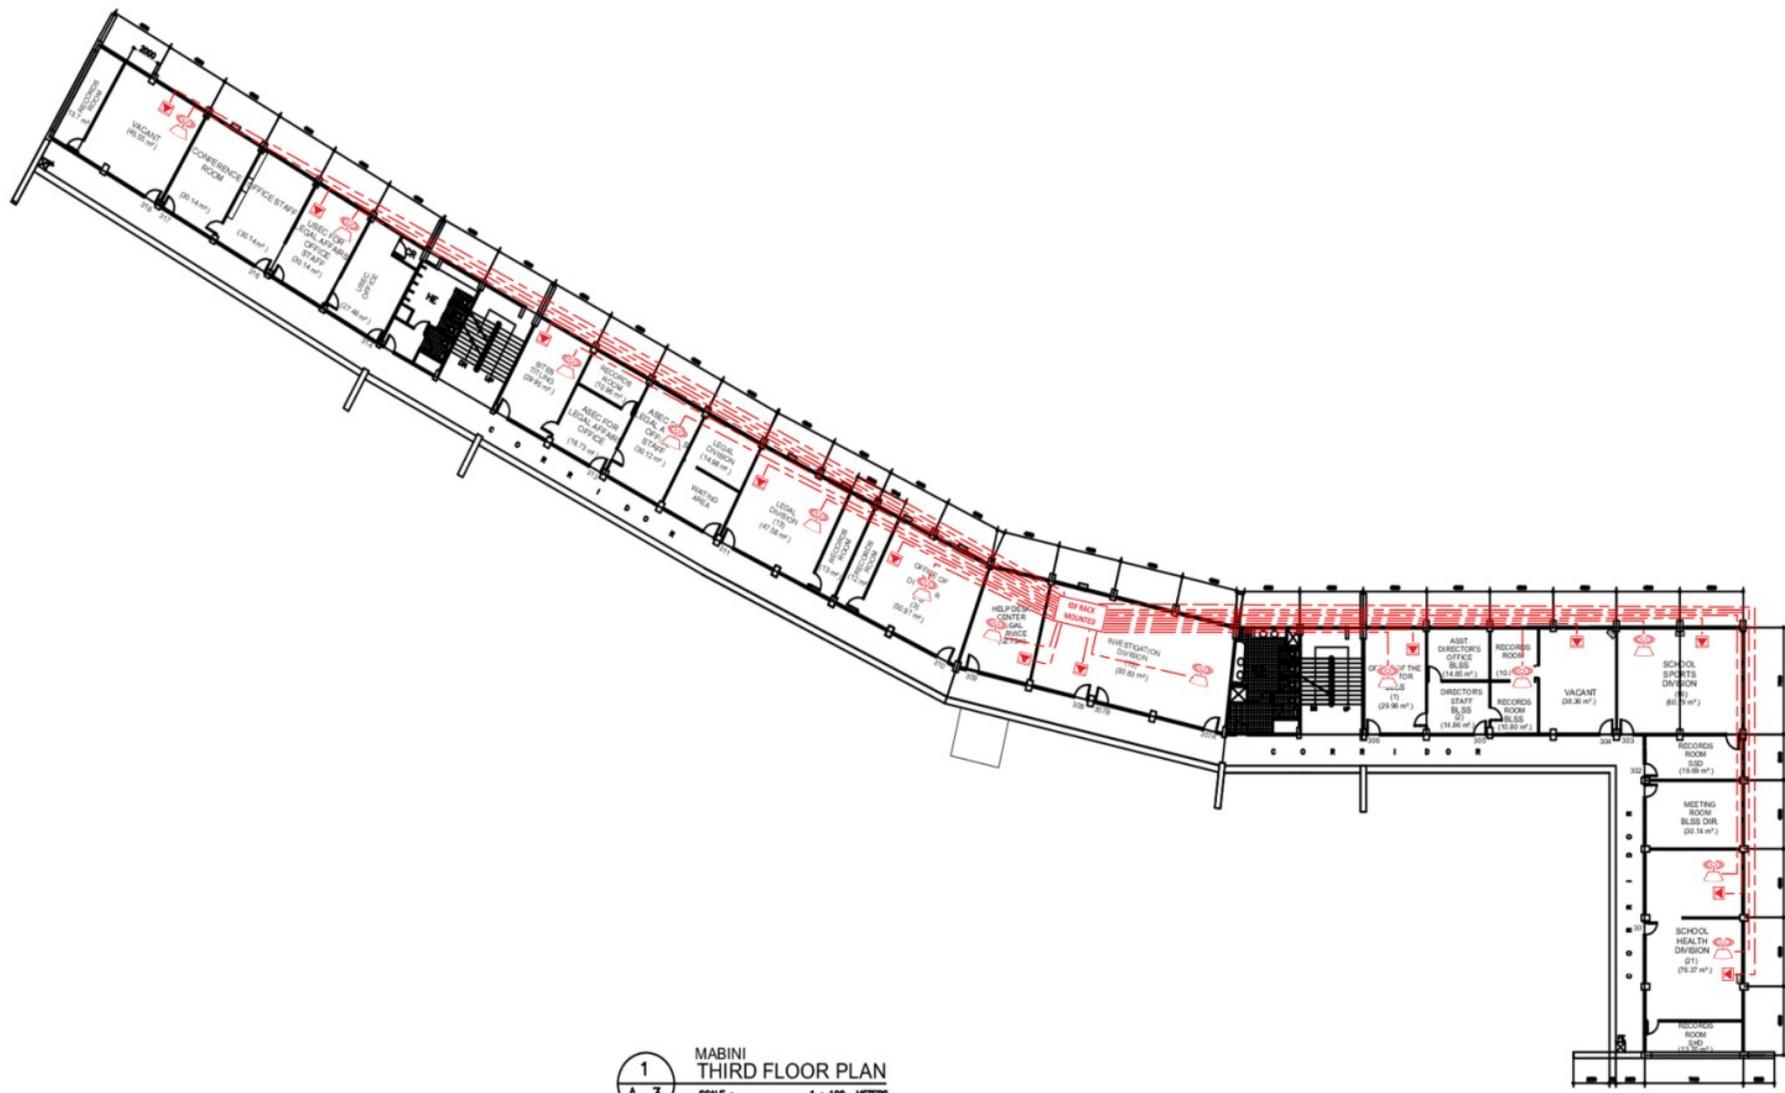

1  
A-3 MABINI  
THIRD FLOOR PLAN  
SCALE : 1 : 100 METERS

**LEGEND:**


-  INFORMATION OUTLET
-  WIFI
-  DATA CABINET

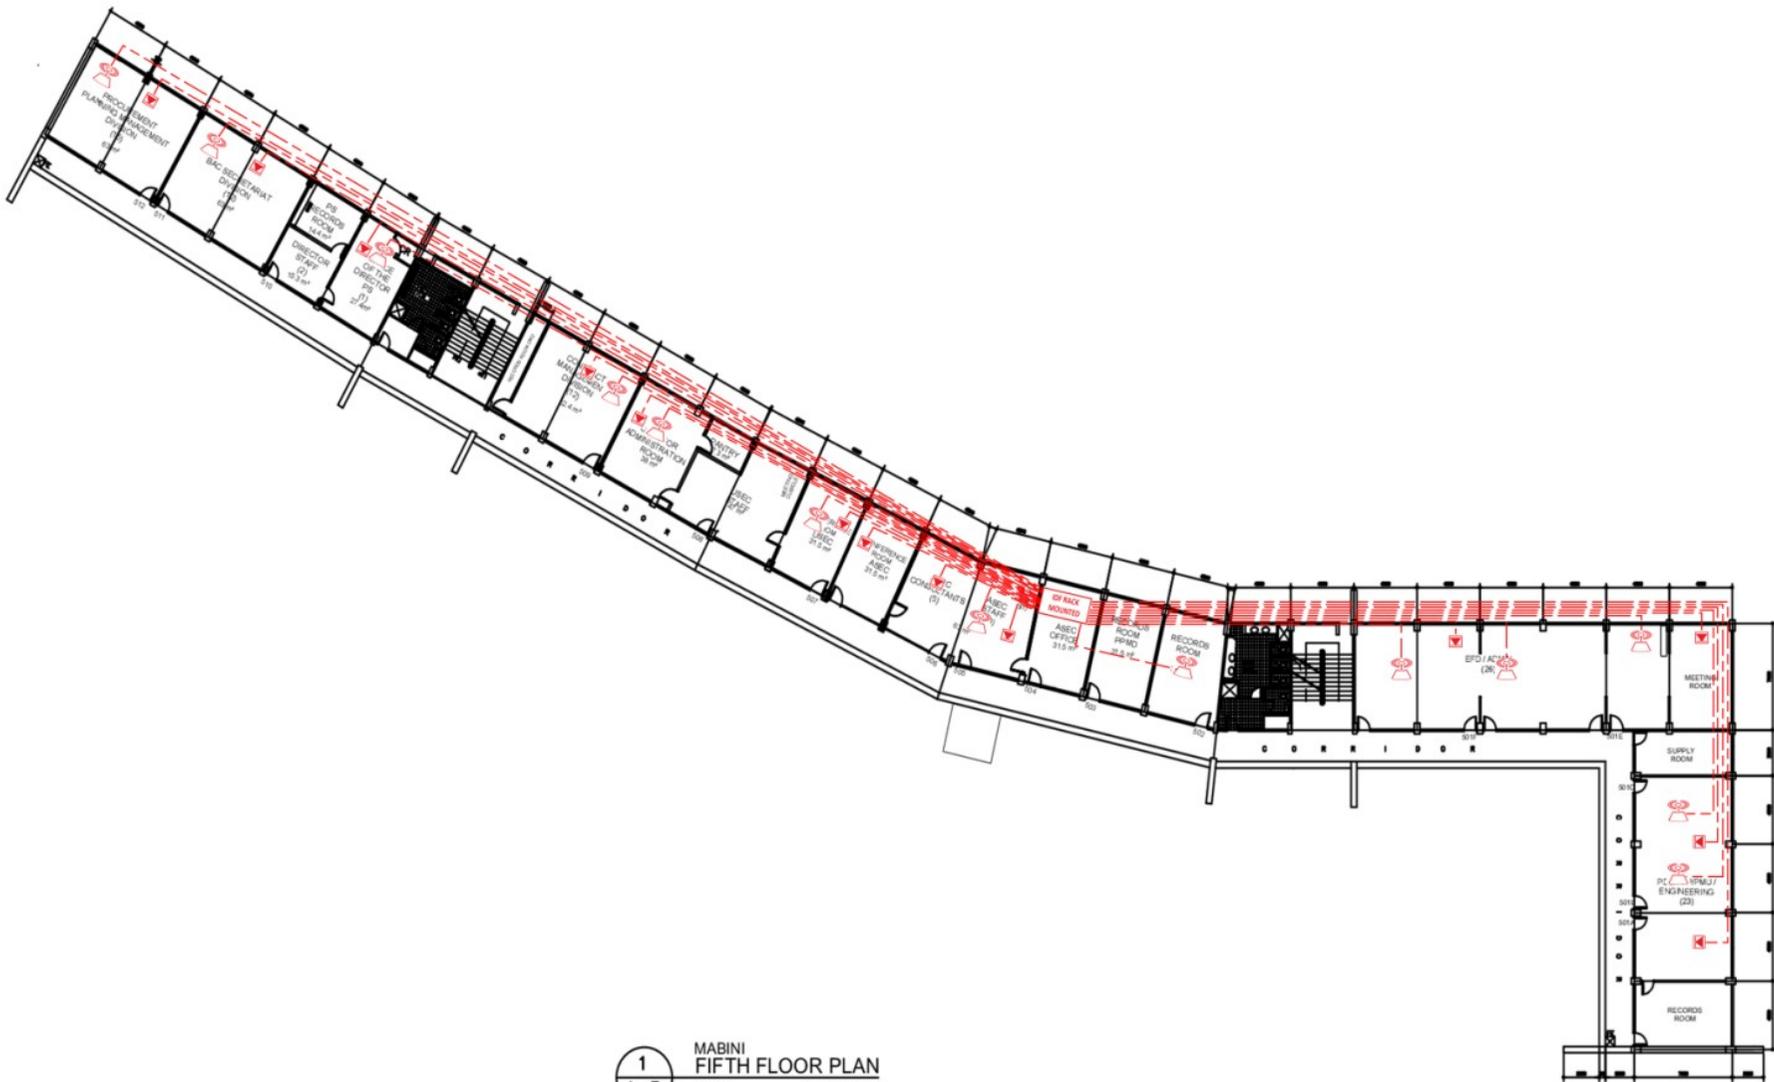

1
A-3
**MABINI FIFTH FLOOR PLAN**  
 SCALE : 1 : 100 METERS

**LEGEND:**

- INFORMATION OUTLET
- WIFI
- IDF RACK MOUNTED DATA CABINET

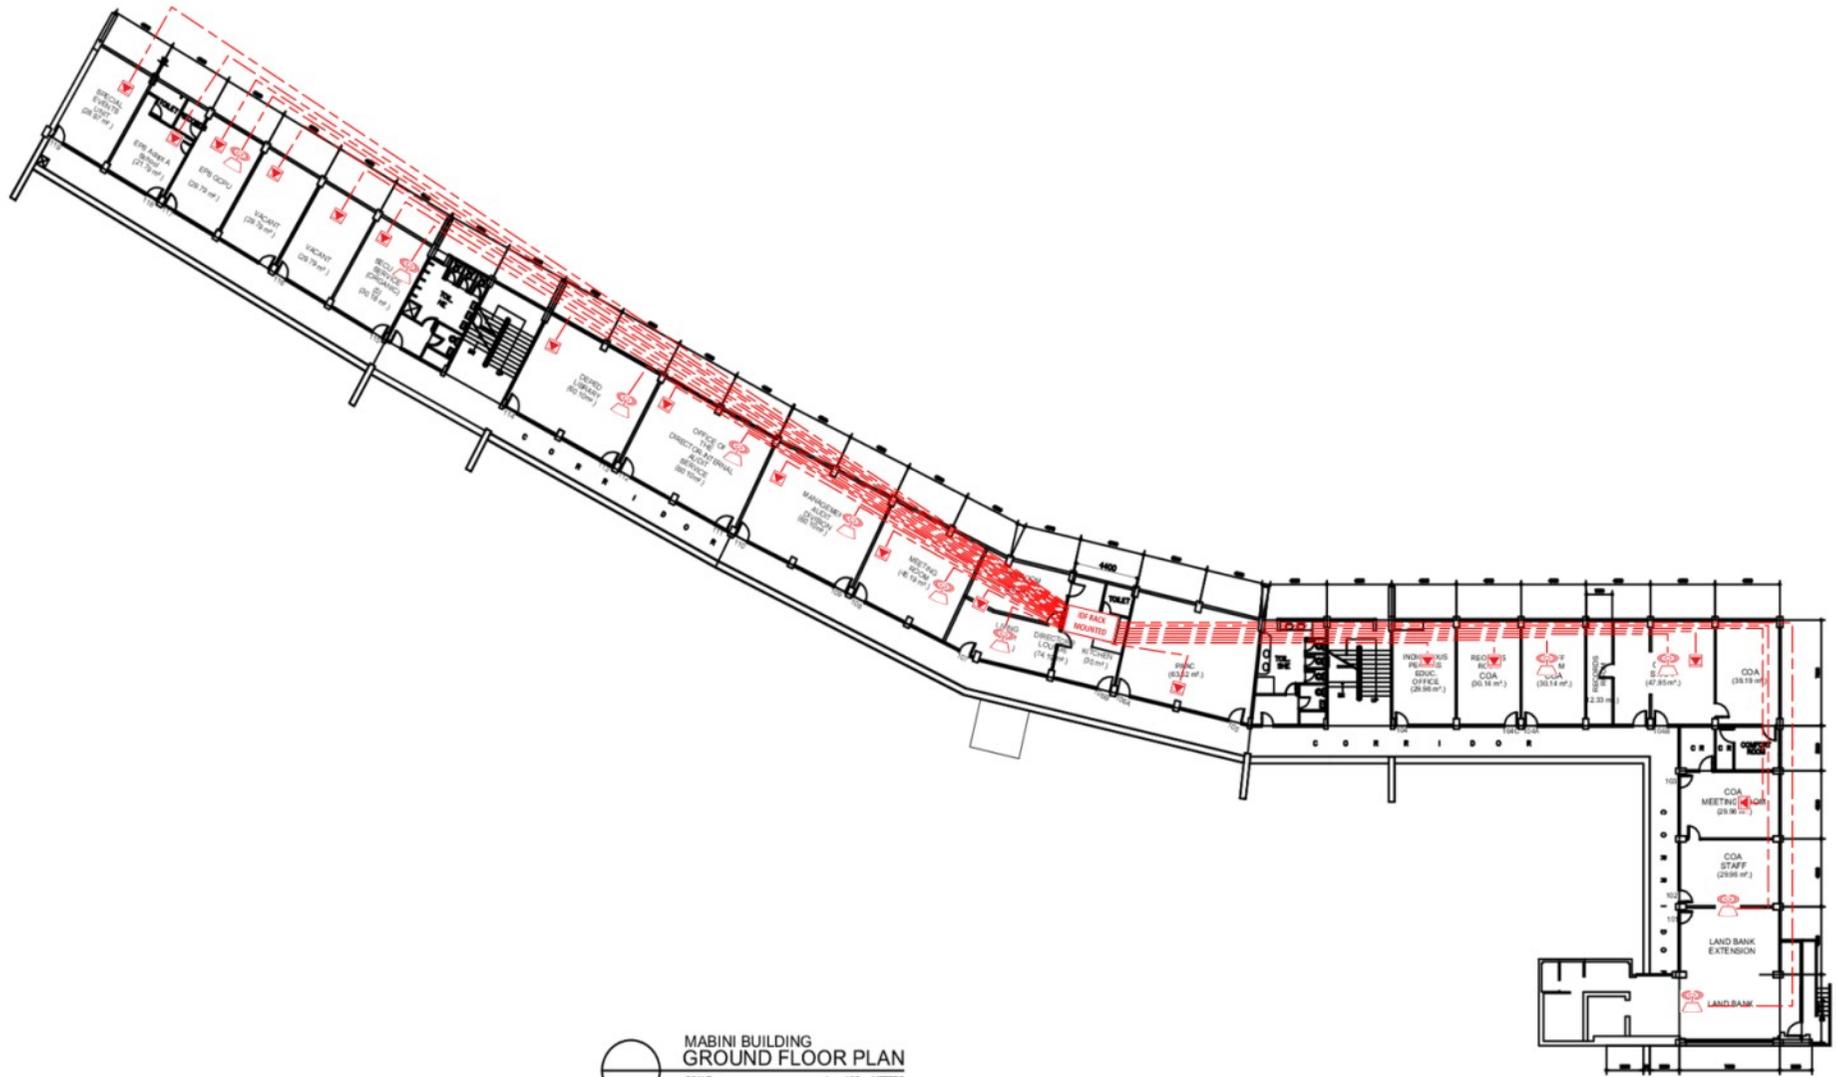

MABINI BUILDING  
GROUND FLOOR PLAN  
SCALE : 1 : 100 METERS

- LEGEND:**
-  INFORMATION OUTLET
  -  WIFI
  -  DATA CABINET